

A

B

PLANTA BAJA

A

B

2F1

2H

1I

1H


1G 1F 1E D 1C 1B 1A 2A 2B 2C 2D 2E 2F 2G

01 02 03 04 05 06 07 08 09 10 11
 20 19 18 17 16 15 14 13 12

N.P.T.+0.35

OBRA:	CONDO SUITES
PLANO:	PLANTA BAJA esc. 1:100
	06/08/2019

PLANO N°
1/6

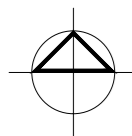

A

B

A

B


PLANTA PISO 1*




OBRA: CONDO SUITES
 PLANO: PLANTA 1º PISO esc. 1:100

PLANO Nº
 2/6

06/08/2019

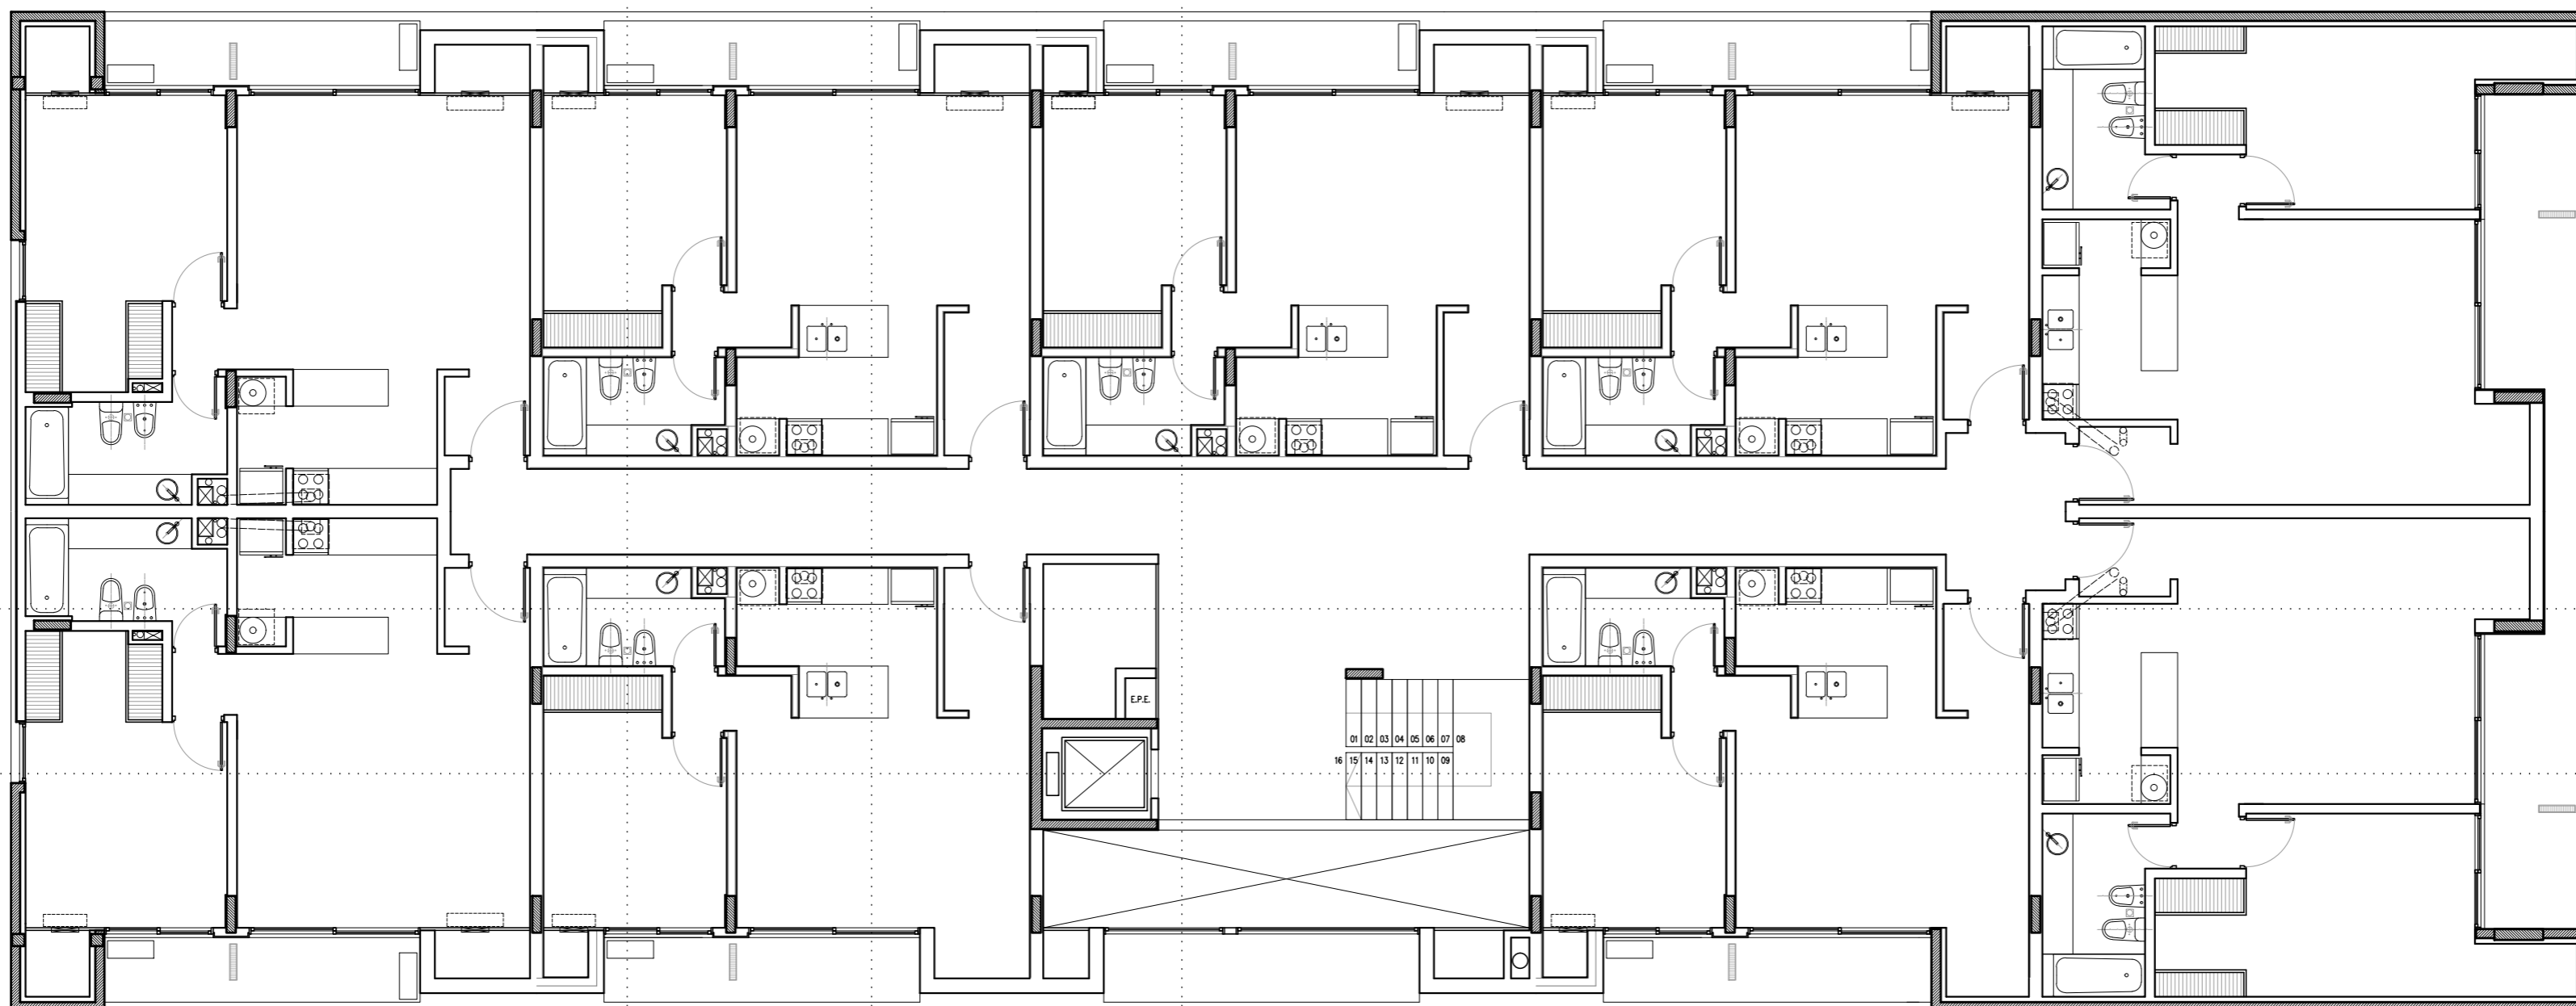

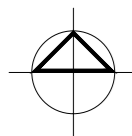


A

B

A

B



PLANTA PISO 2°

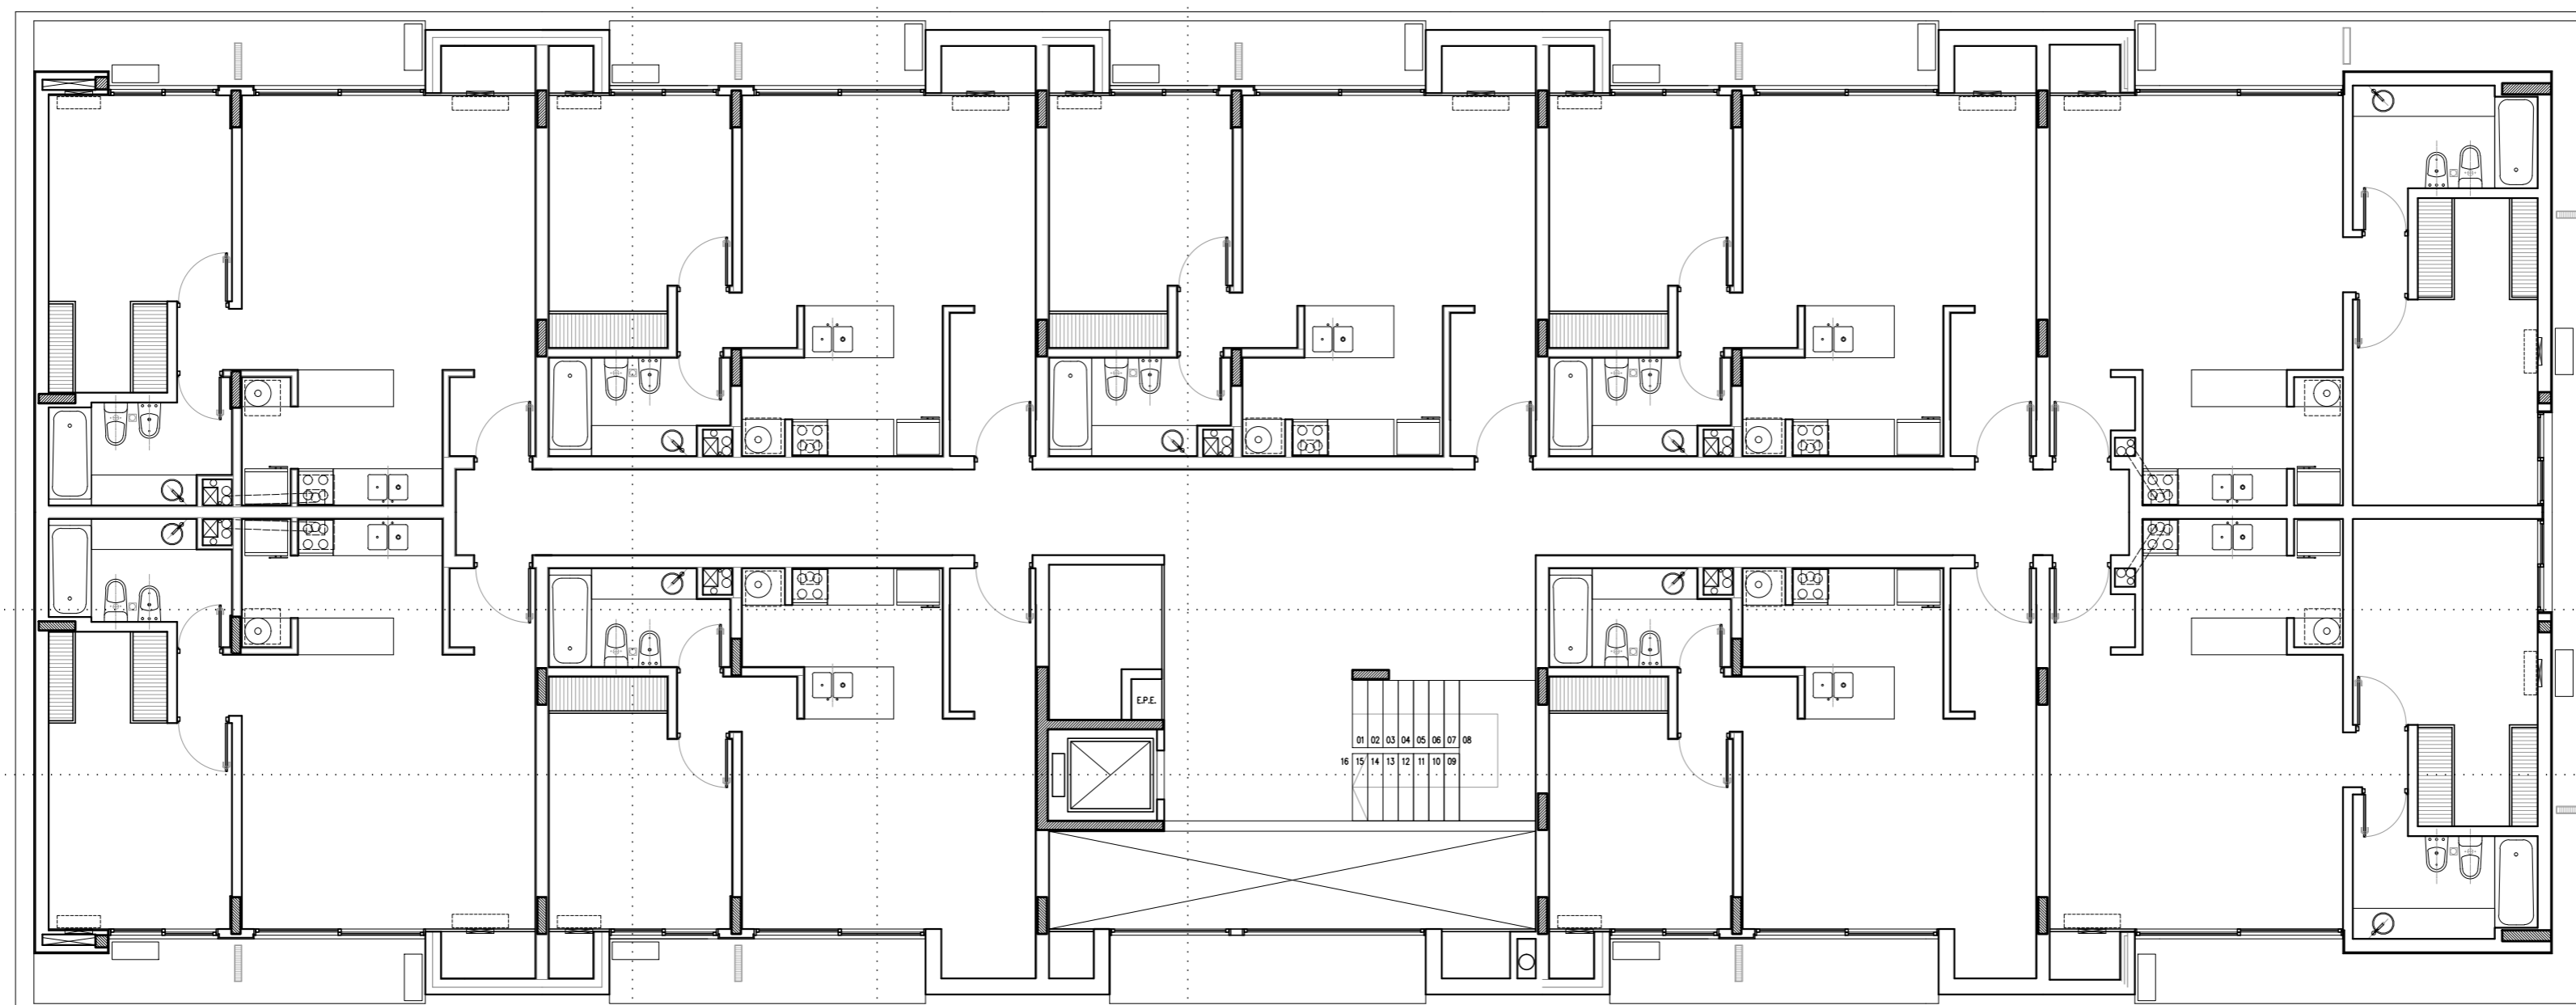



OBRA: CONDO SUITES
 PLANO: PLANTA 2° PISO esc. 1:100

PLANO Nº
 3/6


06/08/2019

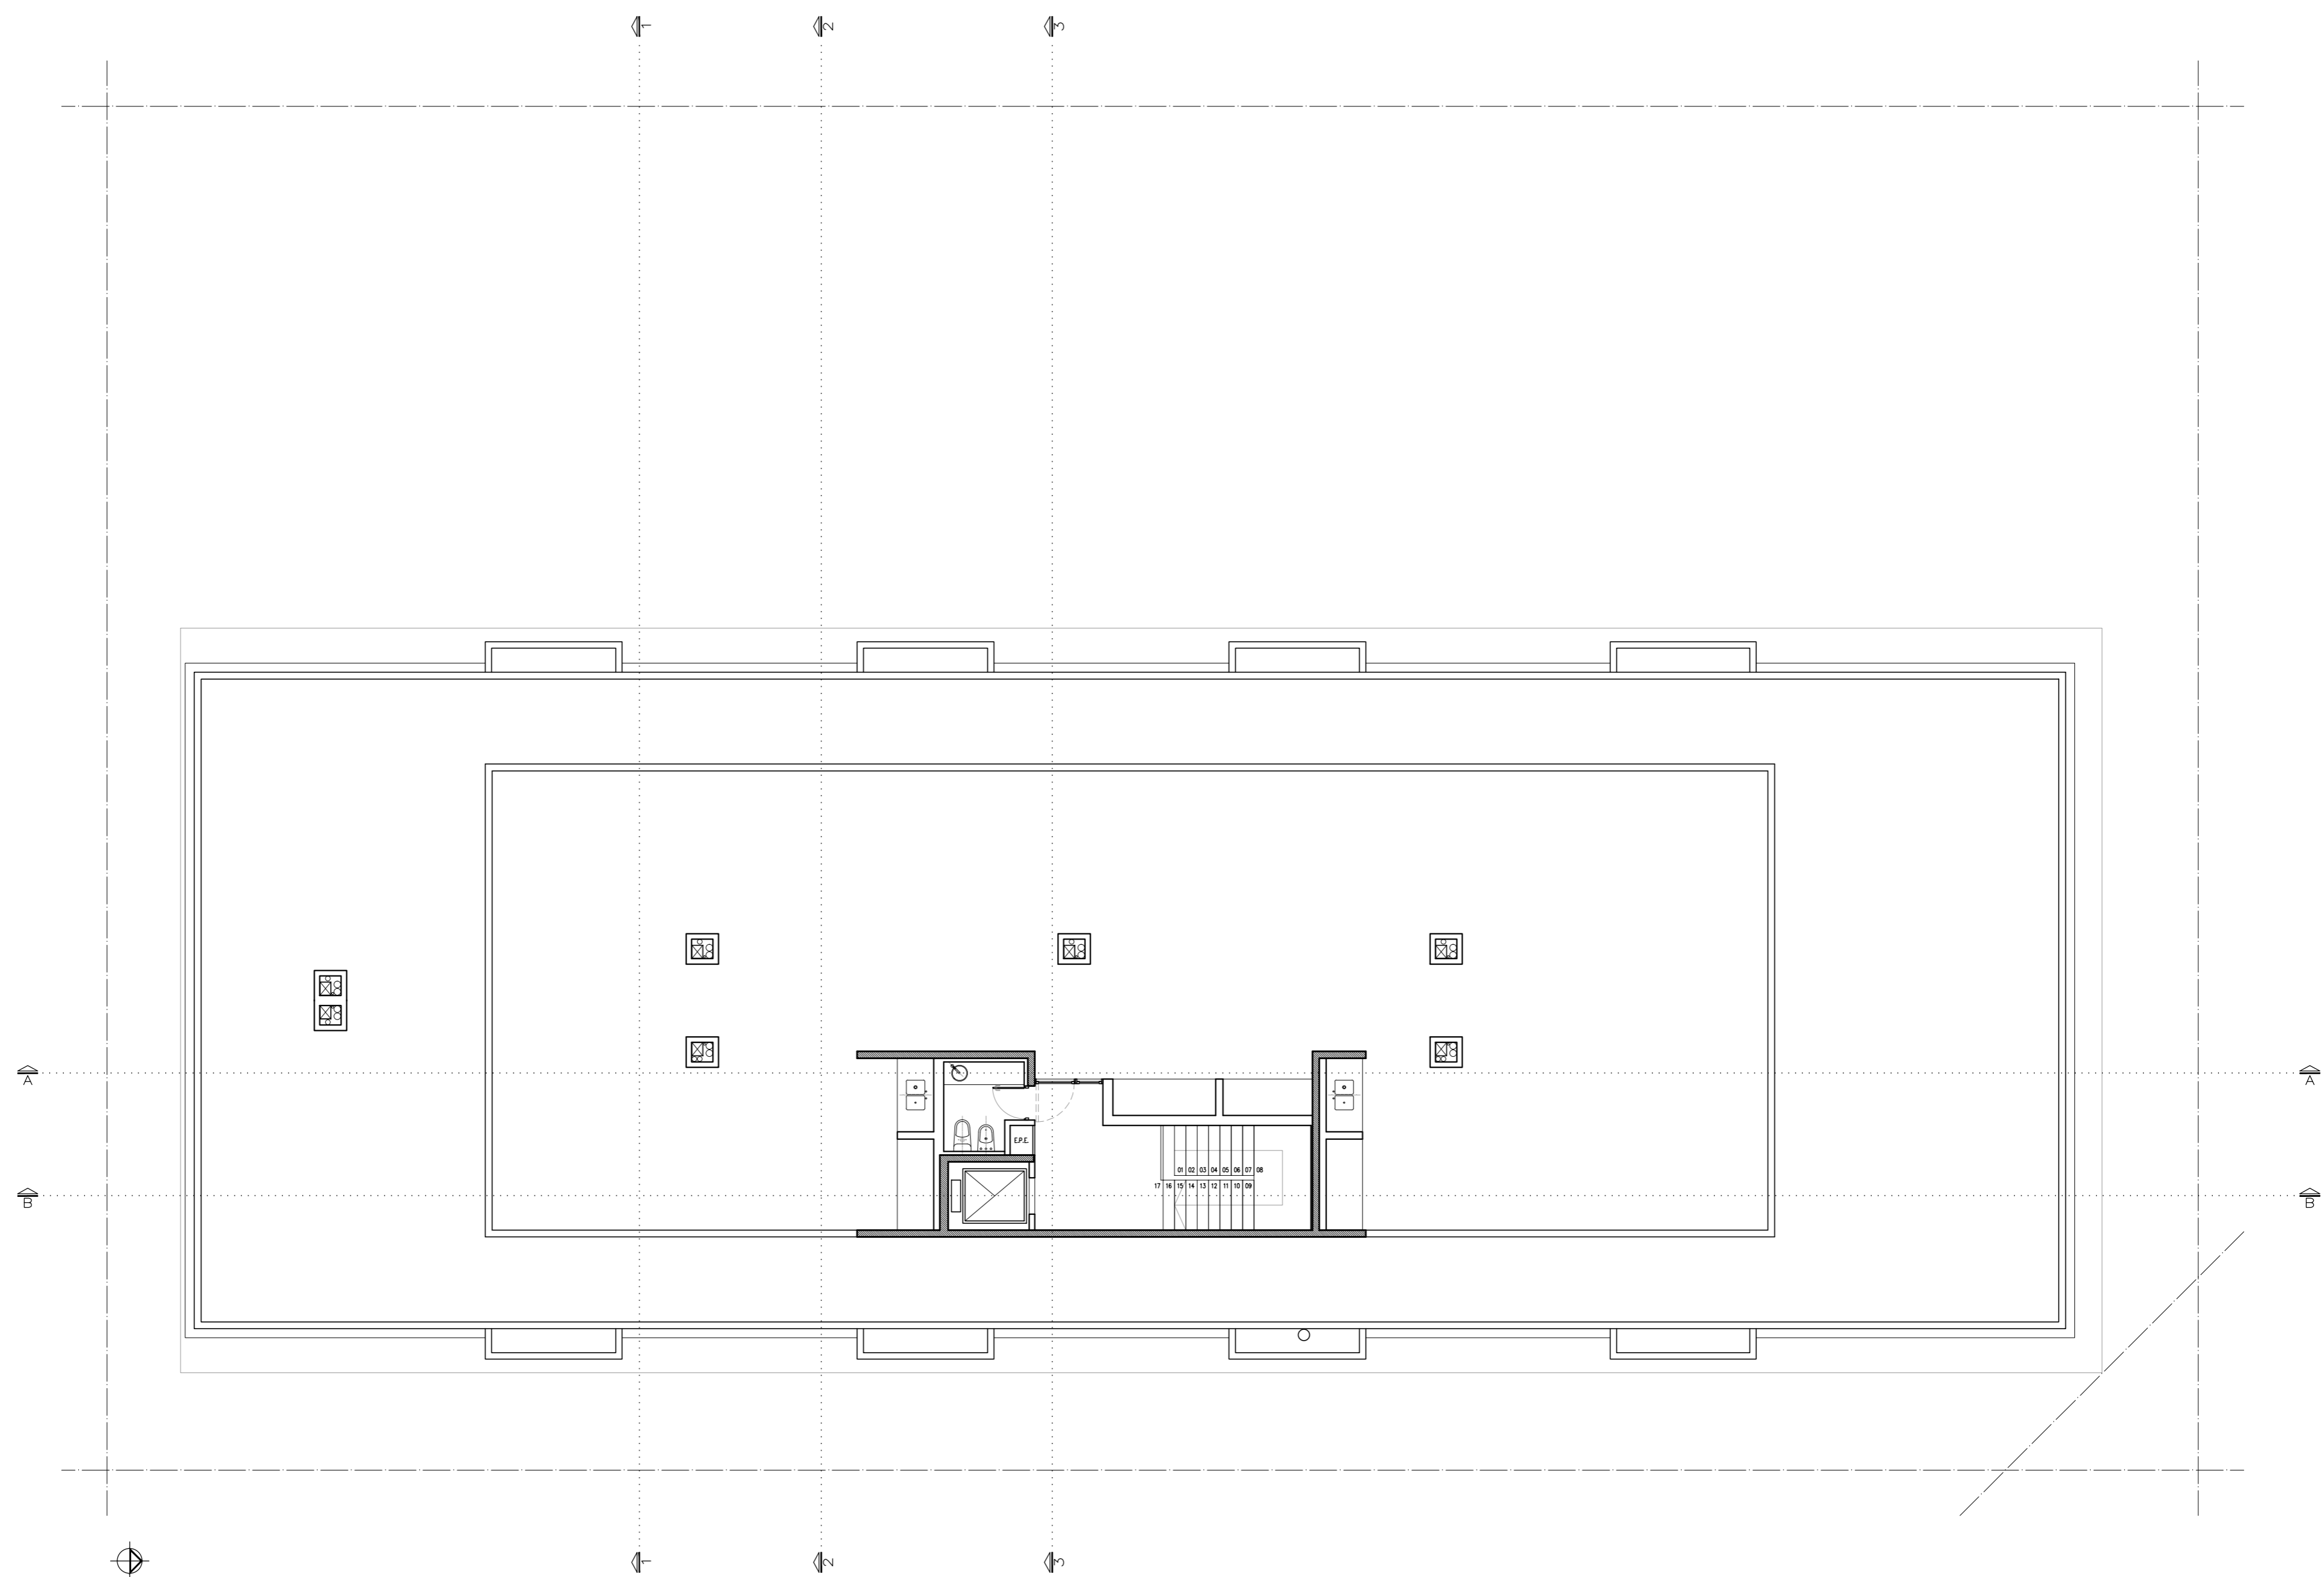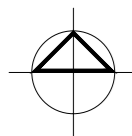

OBRA: CONDO SUITES	PLANO Nº 4/6
PLANO: PLANTA AZOTEA esc. 1:100	
06/08/2019	

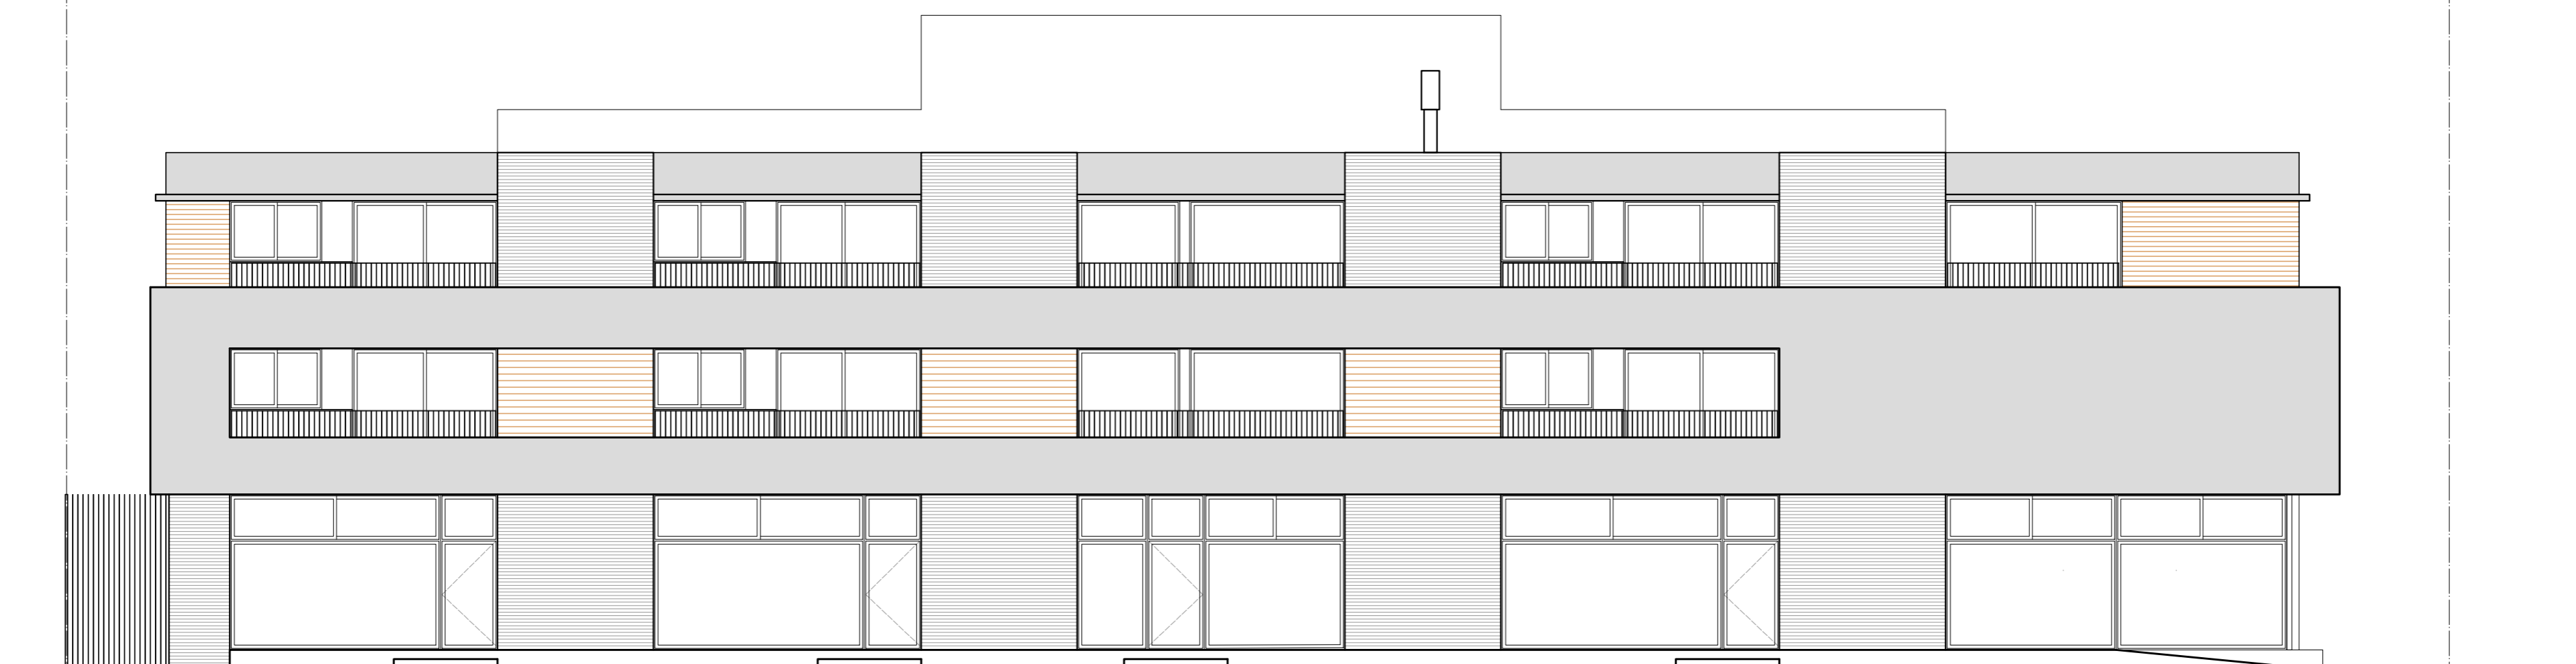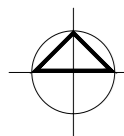

VISTA ESTE

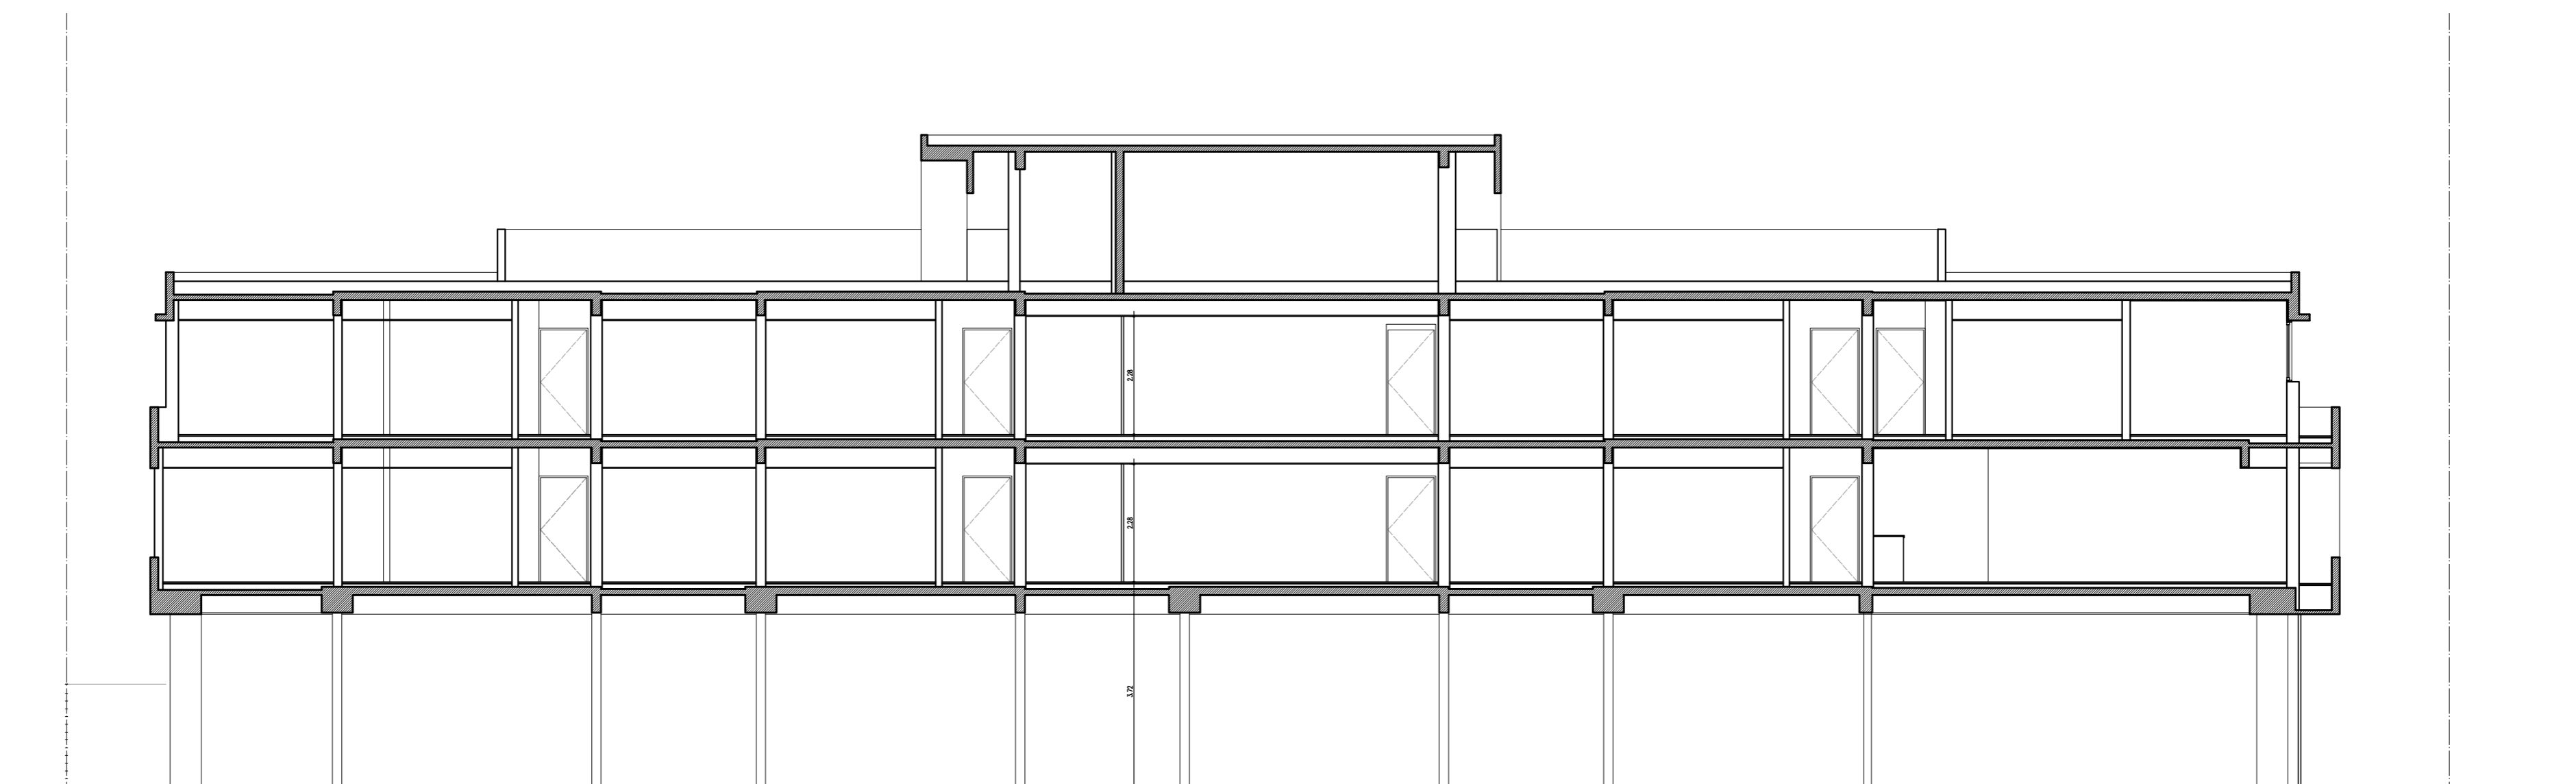

CORTE A-A


OBRA: CONDO SUITES

PLANO: esc. 1:100


PLANO Nº

5/6

06/08/2019

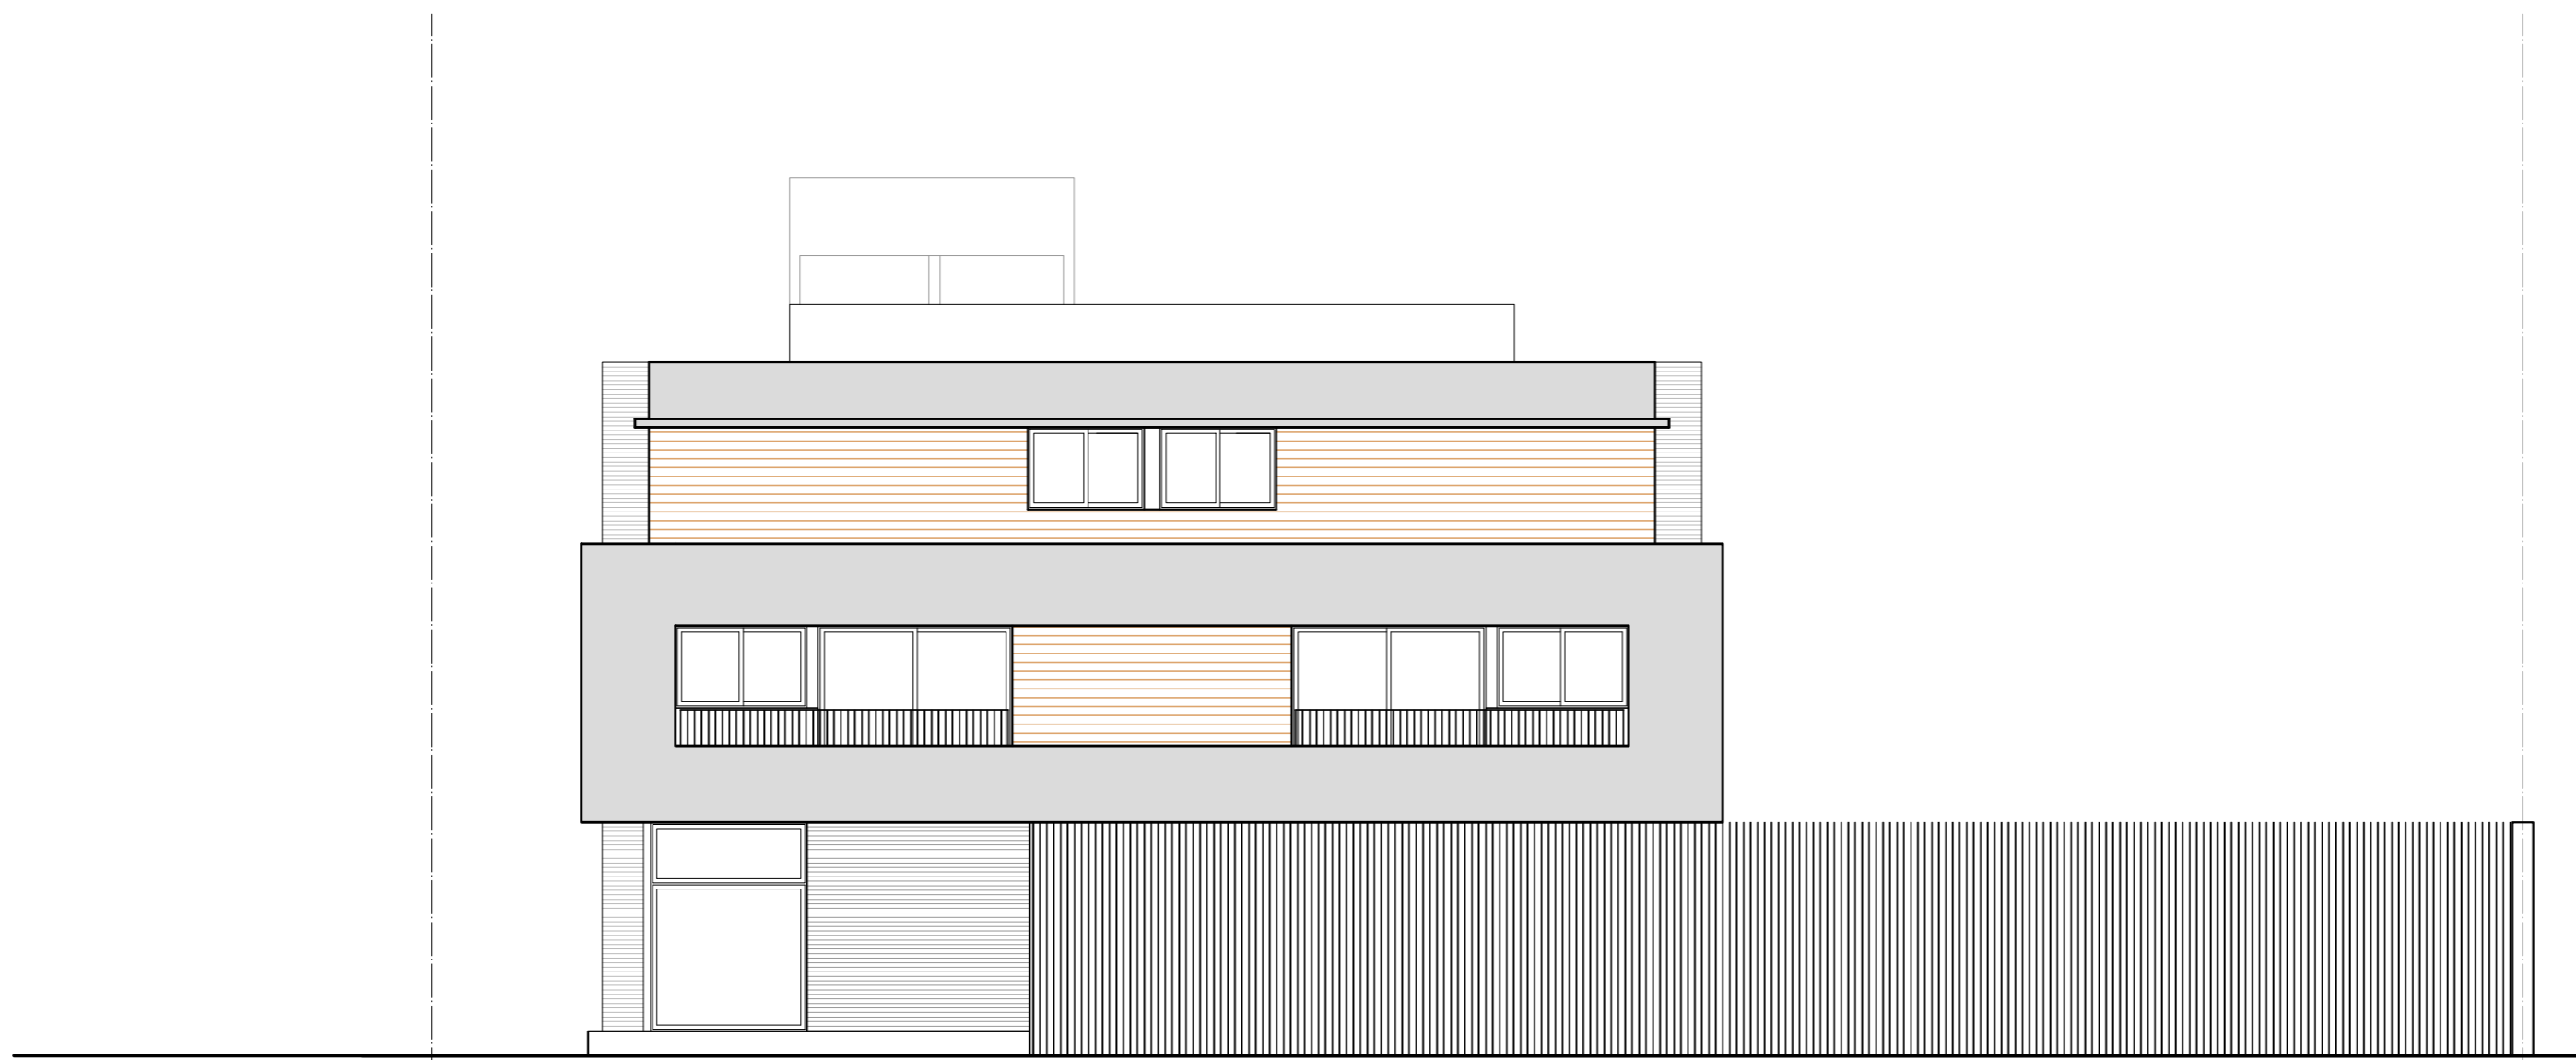

VISTA NORTE

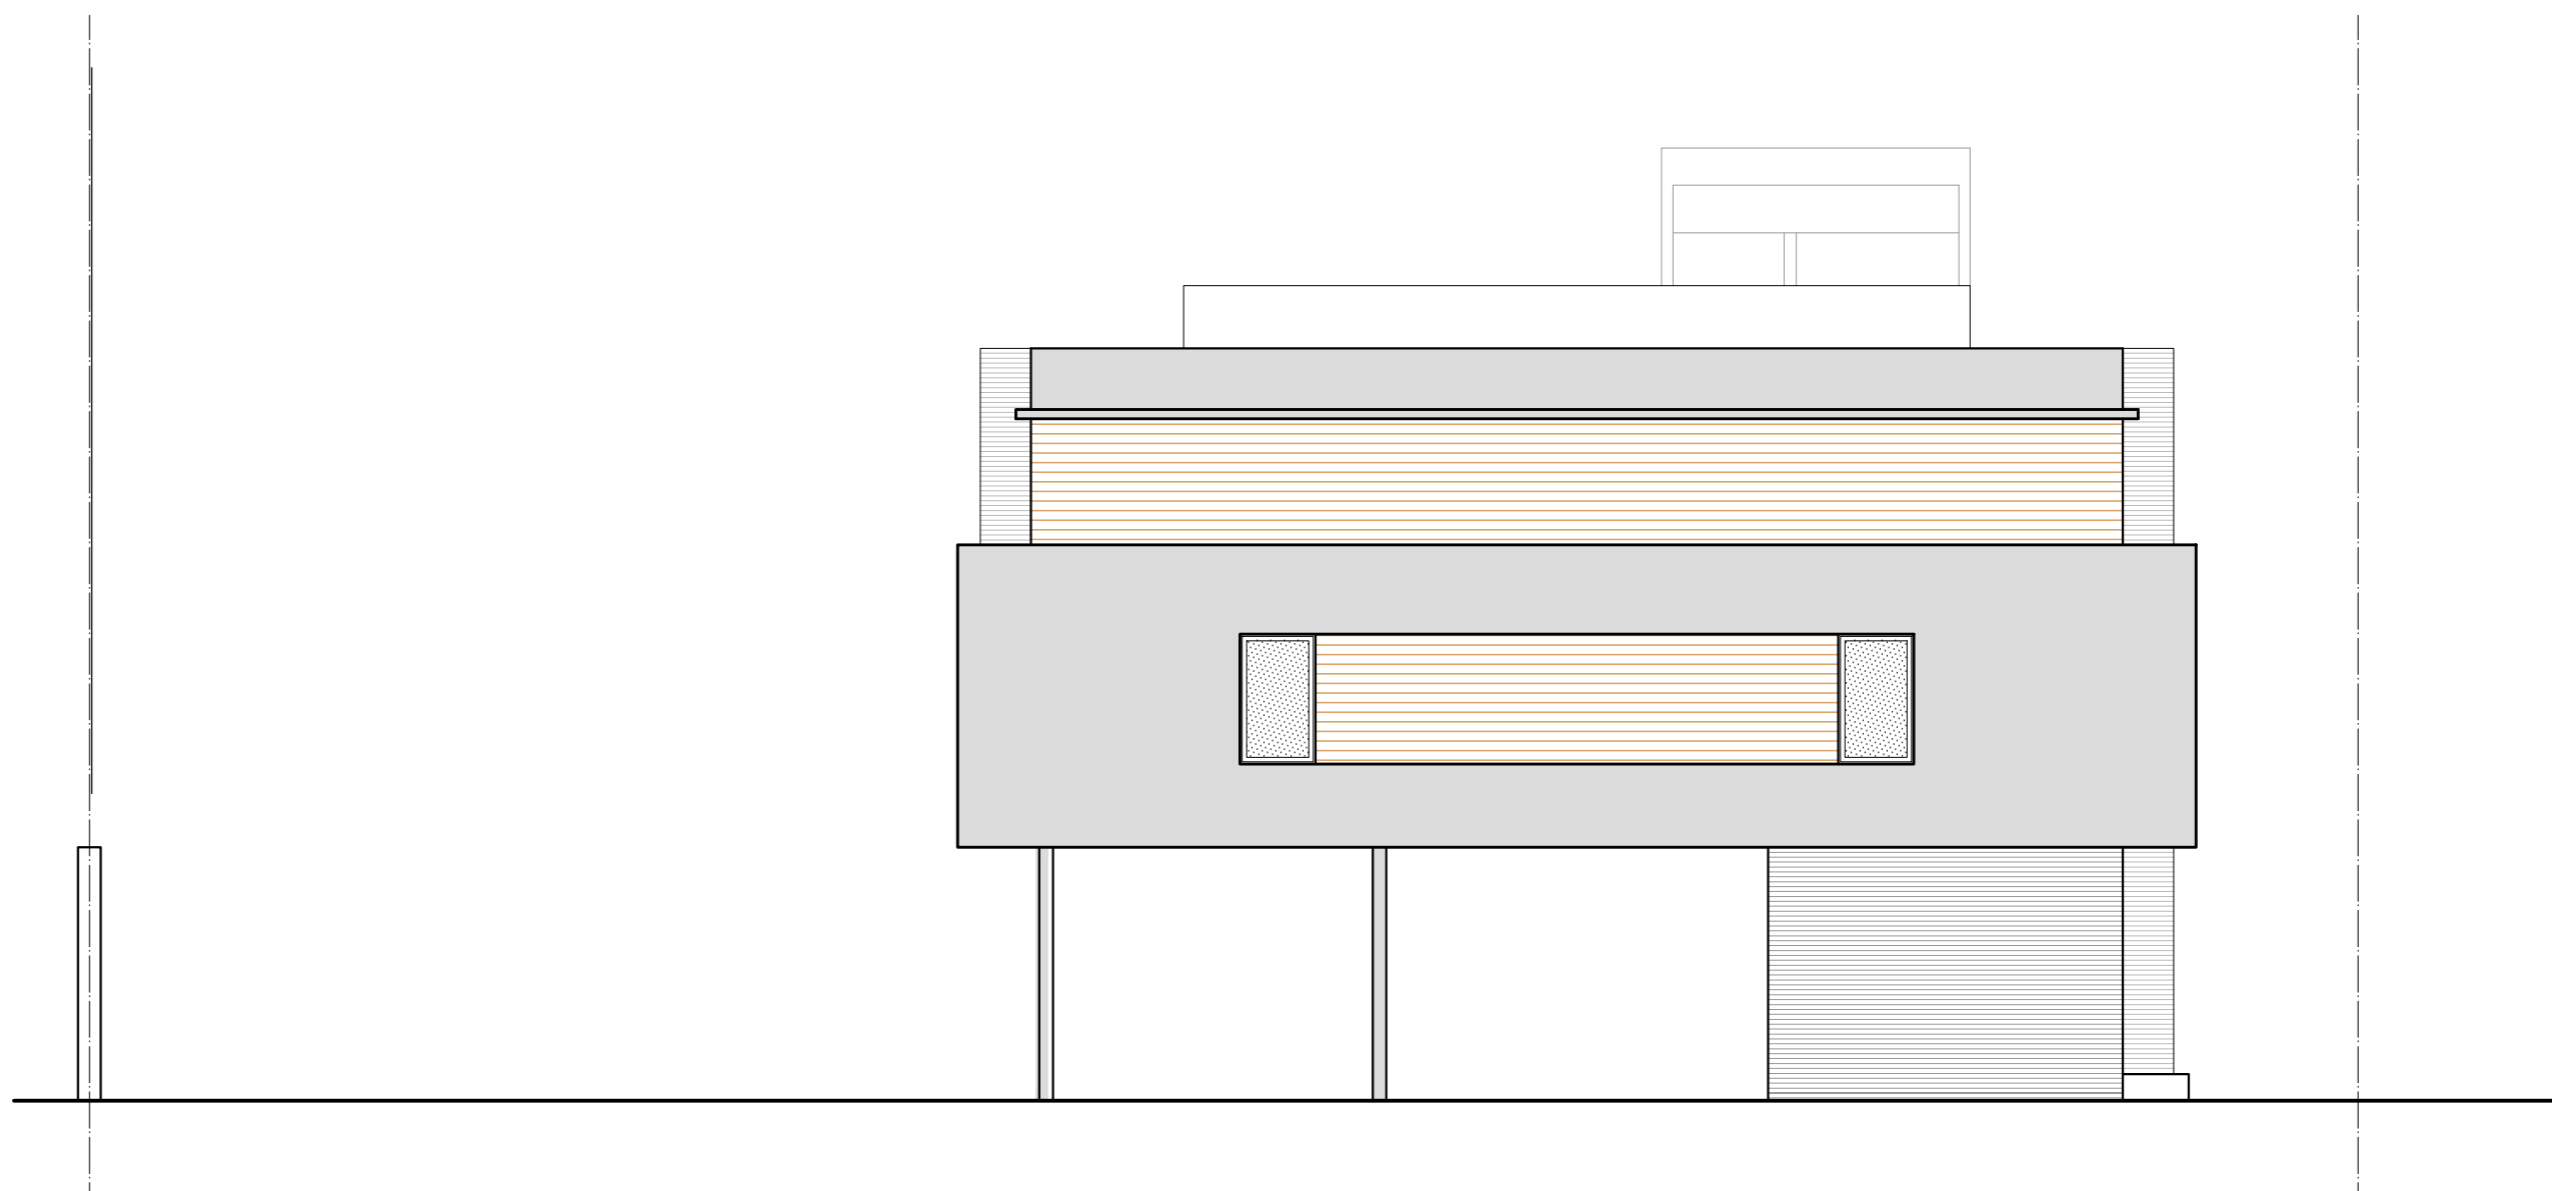

OBRA:	CONDO SUITES
PLANO:	esc. 1:100
	06/08/2019